



- GENERAL NOTES
1. COPYRIGHT RESERVED.
  2. DO NOT SCALE DRAWING. USE FIGURED DIMENSIONS ONLY.
  3. ALL DISCREPANCIES TO BE REPORTED TO ARCHITECT.
  4. THE CONTRACTOR IS RESPONSIBLE FOR CHECKING ALL LEVELS AND DIMENSIONS.
  5. ALL STRUCTURE TO BE TO STRUCTURAL ENGINEERS DETAILS.
  6. ALL MECH & ELEC SERVICES TO SERVICES ENGINEERS DETAILS.
  7. ALL PROPRIETARY ITEMS TO BE INSTALLED IN ACCORDANCE WITH MANUFACTURERS RESTRICTIONS.
  8. CONTRACTOR IS RESPONSIBLE FOR THE COORDINATION OF STRUCTURE FINISHES AND SERVICES.


REV	DATE	DESCRIPTION	BY

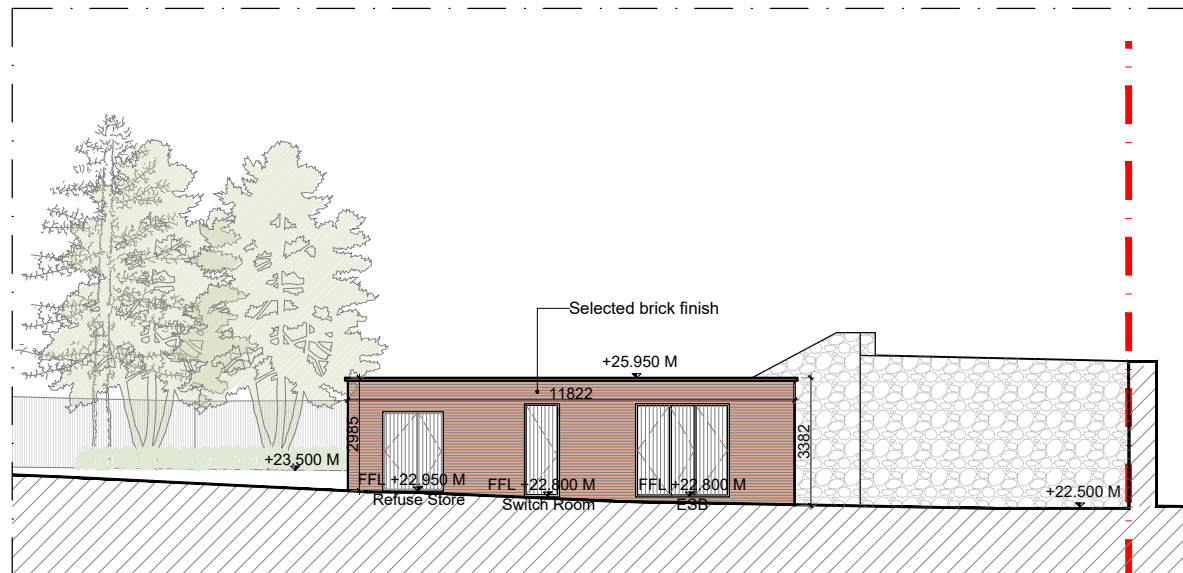


West Elevation

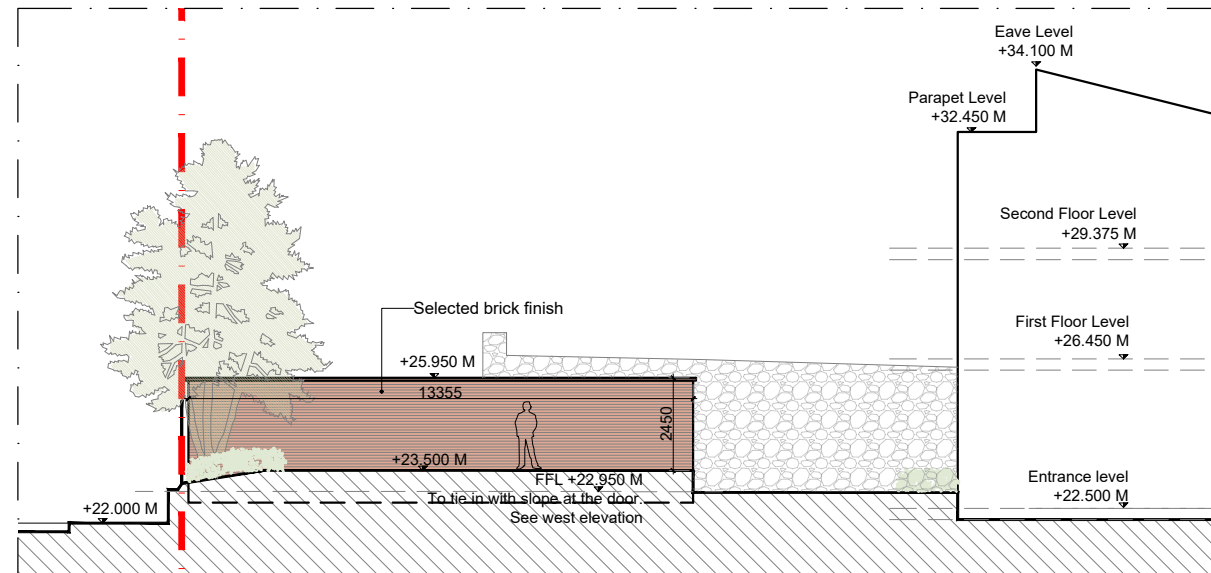


North Elevation

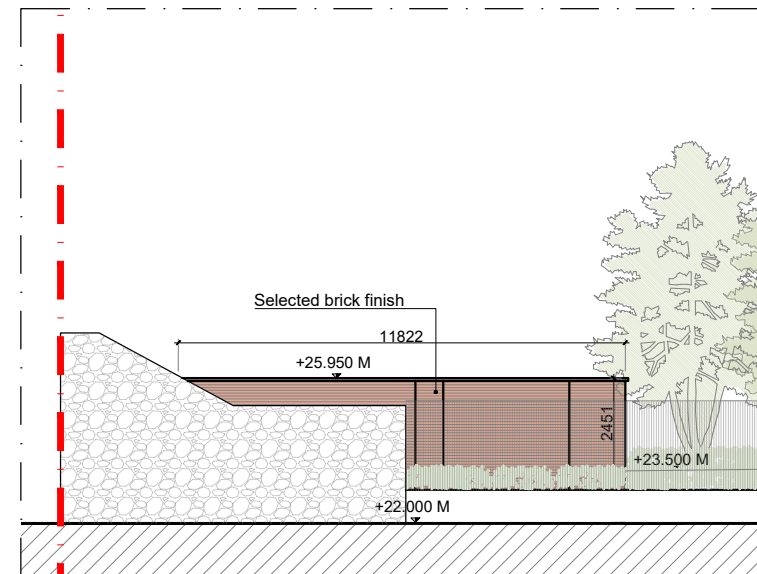


East Elevation

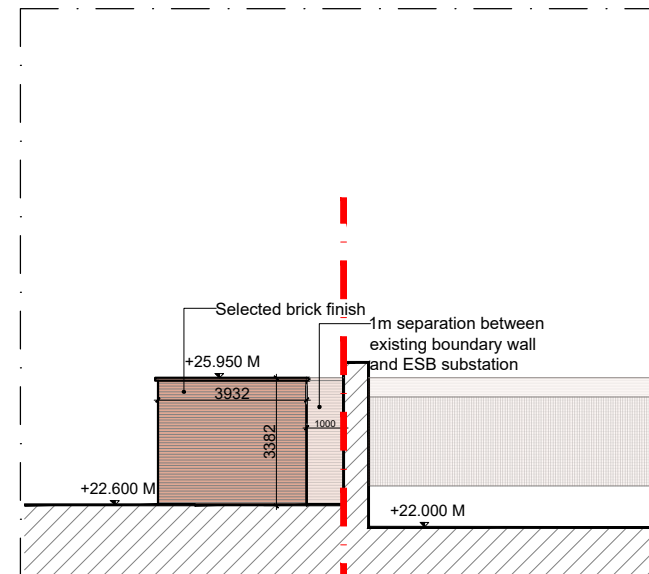

South Elevation

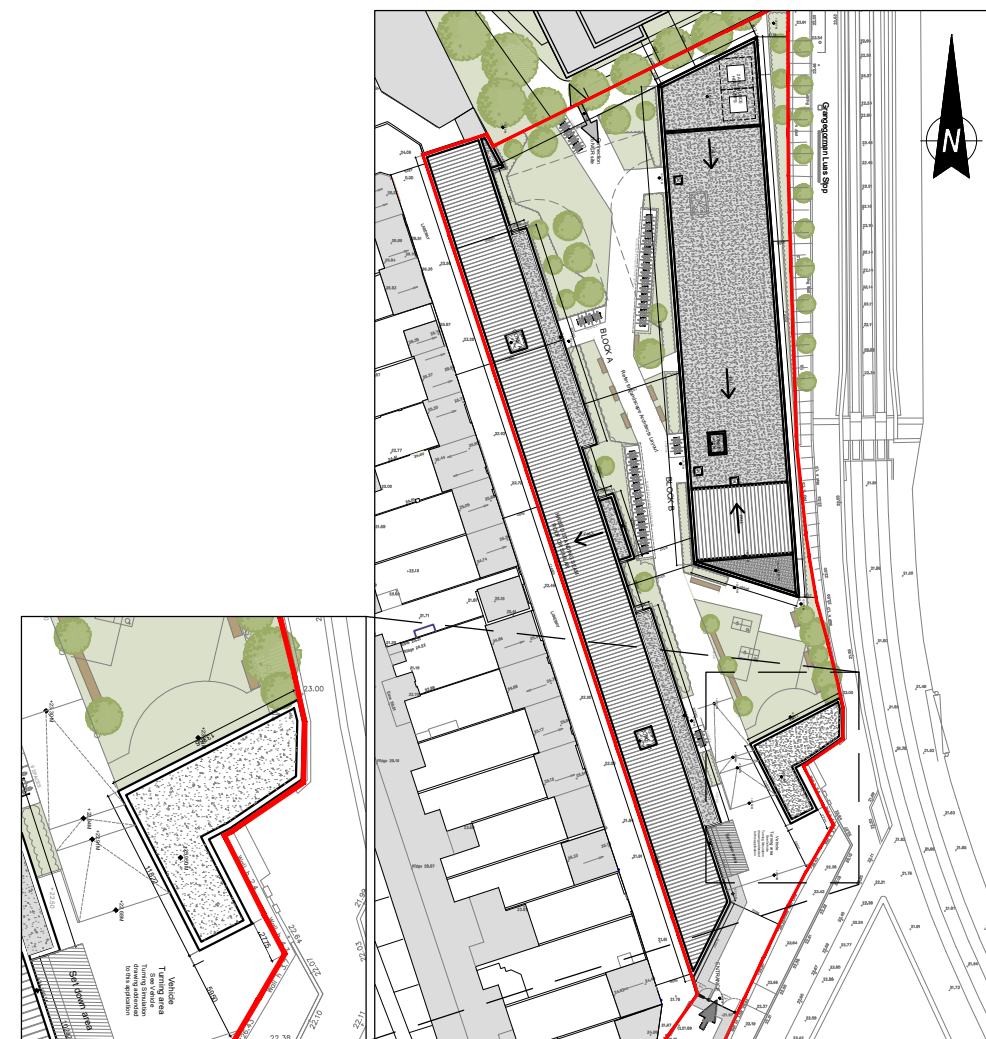

Keyplan - not to scale

 

**JOHN FLEMING ARCHITECTS**  
 103 LEESON STREET UPPER, DUBLIN 4.  
 T: (01) 6689888 E: info@jfa.ie W: www.jfa.ie

CLIENT  
 NTM ROI Seed Capital LP

PROJECT  
 STUDENT RESIDENCE  
 AT RATHDOWN ROAD, DUBLIN 7

DRAWING  
 ESB substation/ Refuse Store elevations

SCALE 1:200@A3 JOB NO. 1812  
 DRAWN BY AC/IC  
 DATE SEPTEMBER 2018  
 DRAWING NUMBER P-7-209 REVISION

DRAWING LOCATION  
 w:\18 jobs\1812\03-planning\3.1 planning application\3.1.2.rvt

DRAWING STATUS  
 PLANNING