


- GENERAL NOTES
1. COPYRIGHT RESERVED
 2. DO NOT SCALE DRAWING. USE FIGURED DIMENSIONS ONLY.
 3. ALL DISCREPANCIES TO BE REPORTED TO ARCHITECT.
 4. THE CONTRACTOR IS RESPONSIBLE FOR CHECKING ALL LEVELS AND DIMENSIONS.
 5. ALL STRUCTURE TO BE TO STRUCTURAL ENGINEERS DETAILS.
 6. ALL MECH & ELEC SERVICES TO SERVICE ENGINEERS DETAILS.
 7. ALL PROPRIETARY ITEMS TO BE INSTALLED IN ACCORDANCE WITH MANUFACTURERS INSTRUCTIONS.
 8. CONTRACTOR IS RESPONSIBLE FOR THE COORDINATION OF STRUCTURE FINISHES AND SERVICES.

REV	DATE	DESCRIPTION	BY

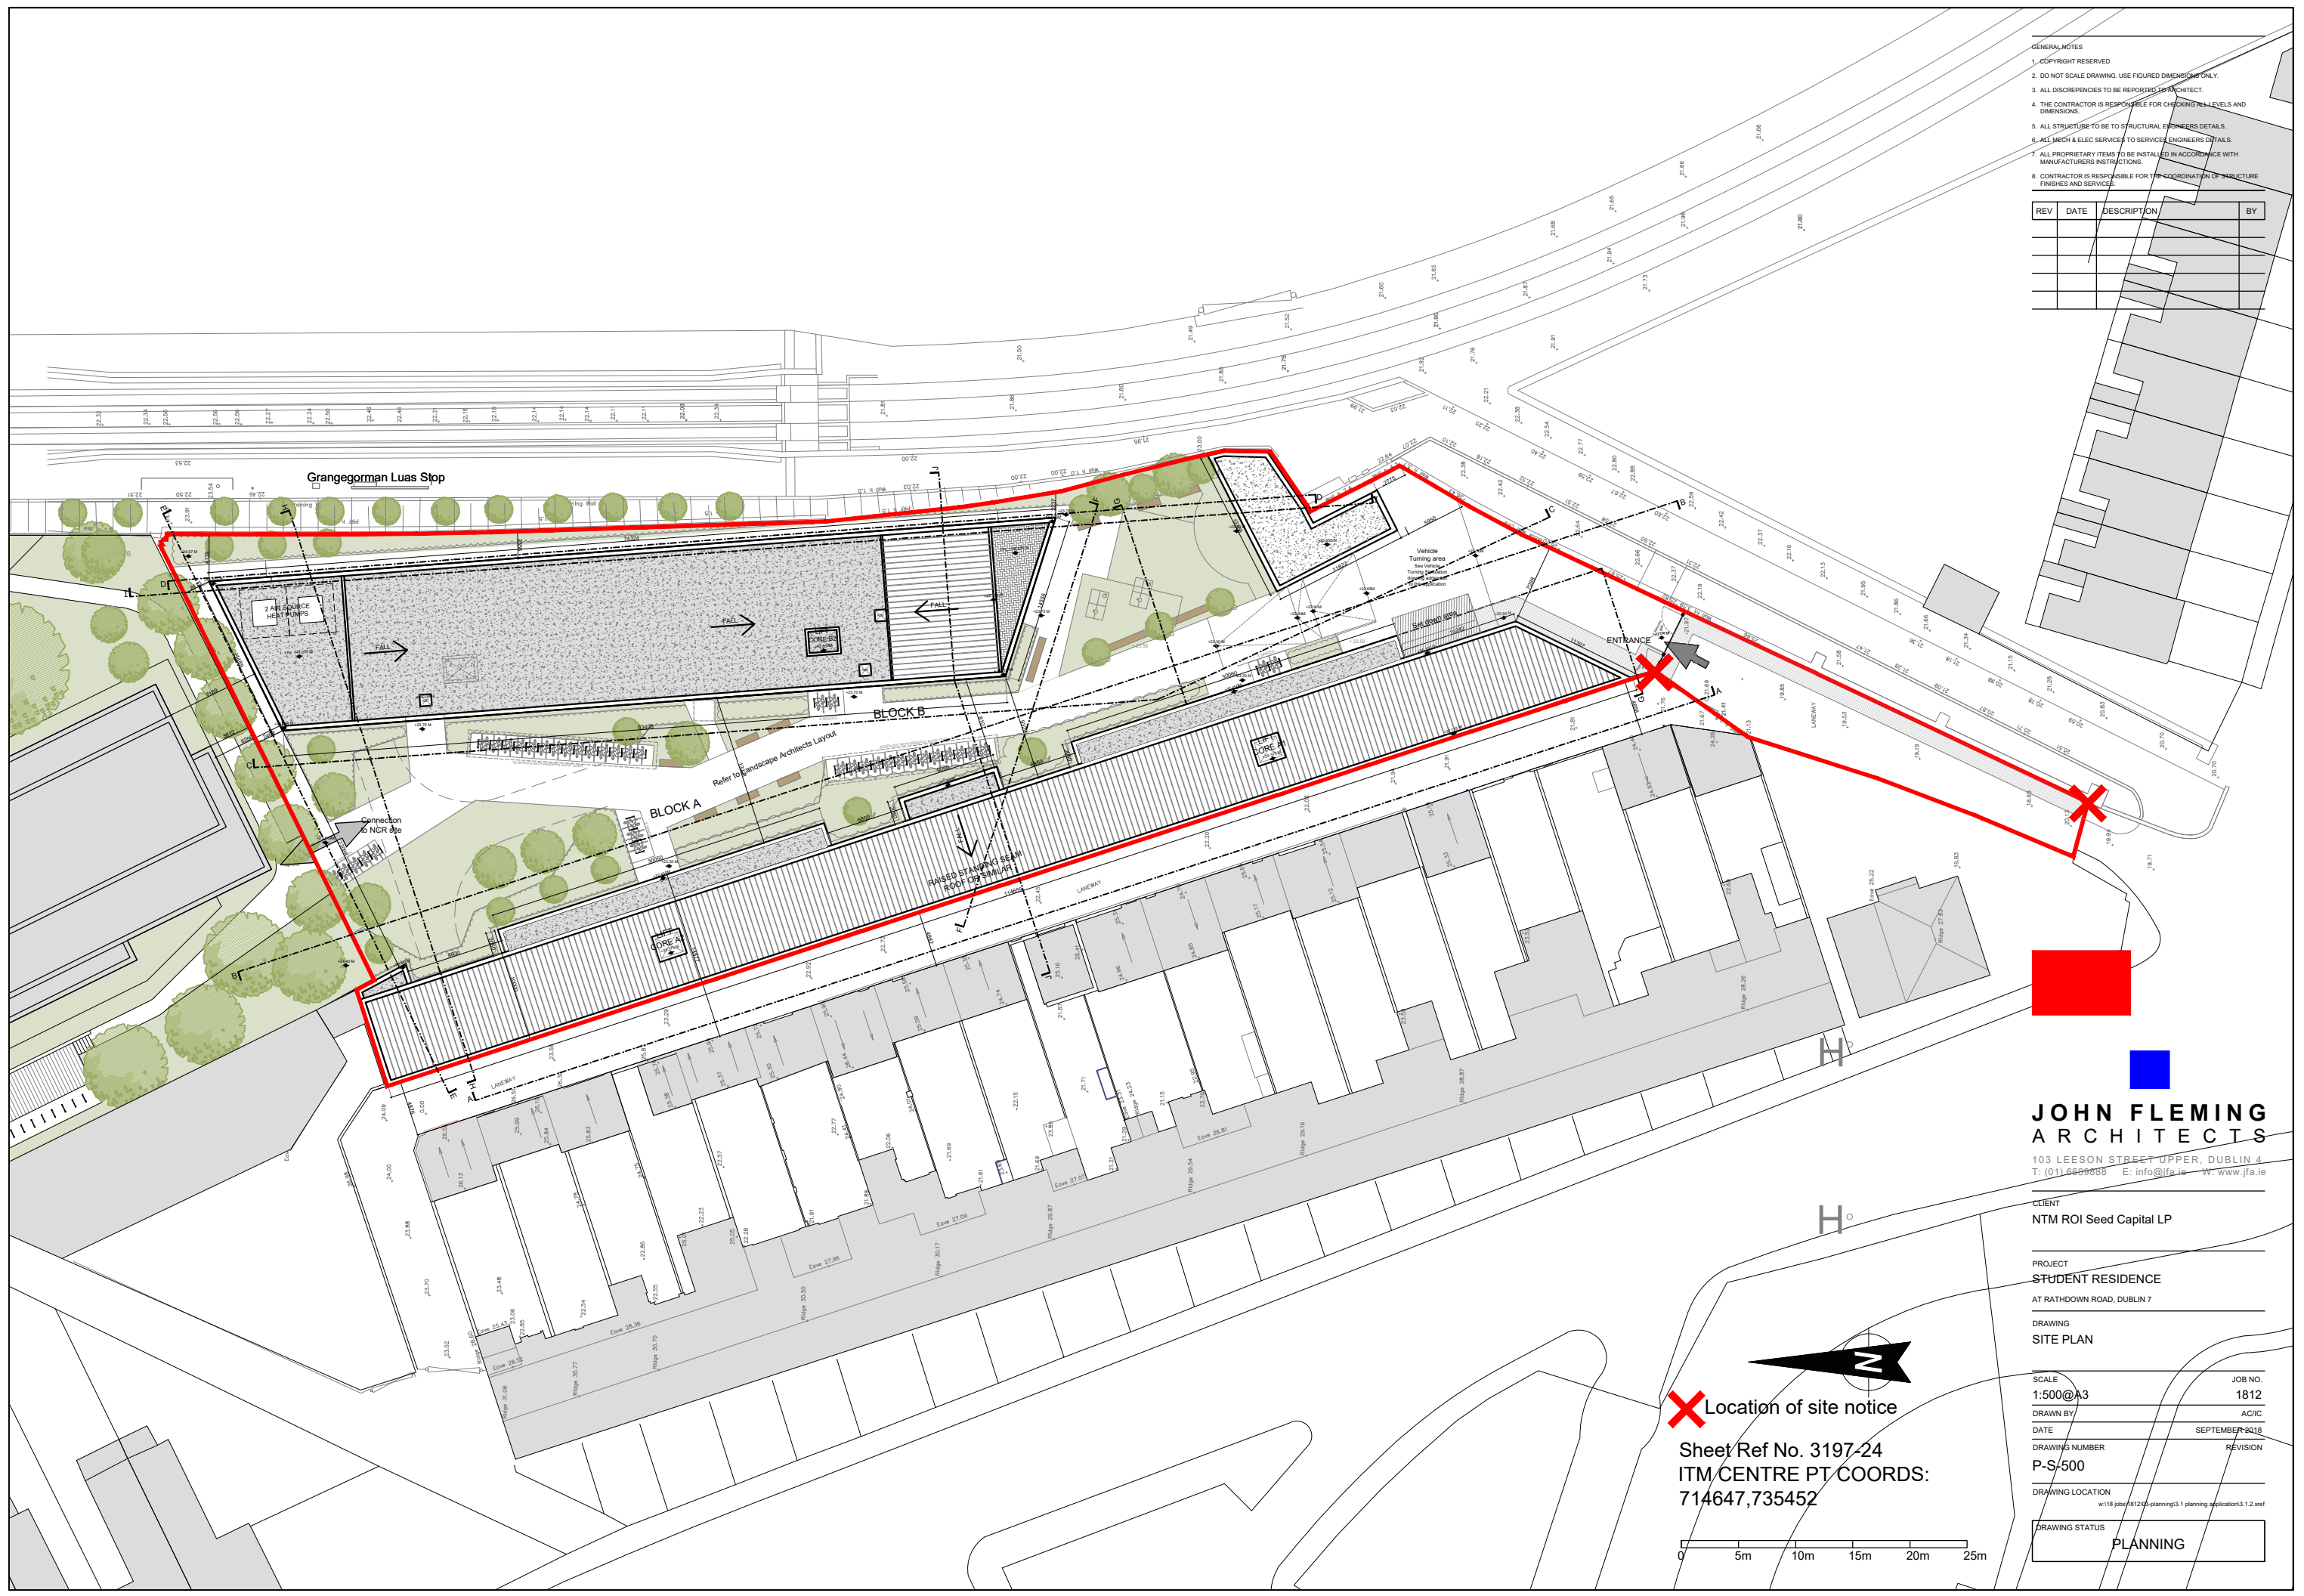

JOHN FLEMING ARCHITECTS
 103 LEESON STREET UPPER, DUBLIN 4
 T: (01) 6689988 E: info@jfa.ie W: www.jfa.ie

CLIENT	NTM ROI Seed Capital LP
PROJECT	STUDENT RESIDENCE
	AT RATHDOWN ROAD, DUBLIN 7
DRAWING	SITE PLAN
SCALE	1:500@A3
DRAWN BY	AC/IC
DATE	SEPTEMBER 2012
DRAWING NUMBER	P-S-500
DRAWING LOCATION	w:\18 plan\181206\planning\3.1 planning applications\3.1.2.wrf
DRAWING STATUS	PLANNING

X Location of site notice
 Sheet Ref No. 3197-24
 ITM/CENTRE PT COORDS:
 714647,735452

