



ELEVATION CC (West) - 1:200@A1



ELEVATION DD (North) - 1:200@A1

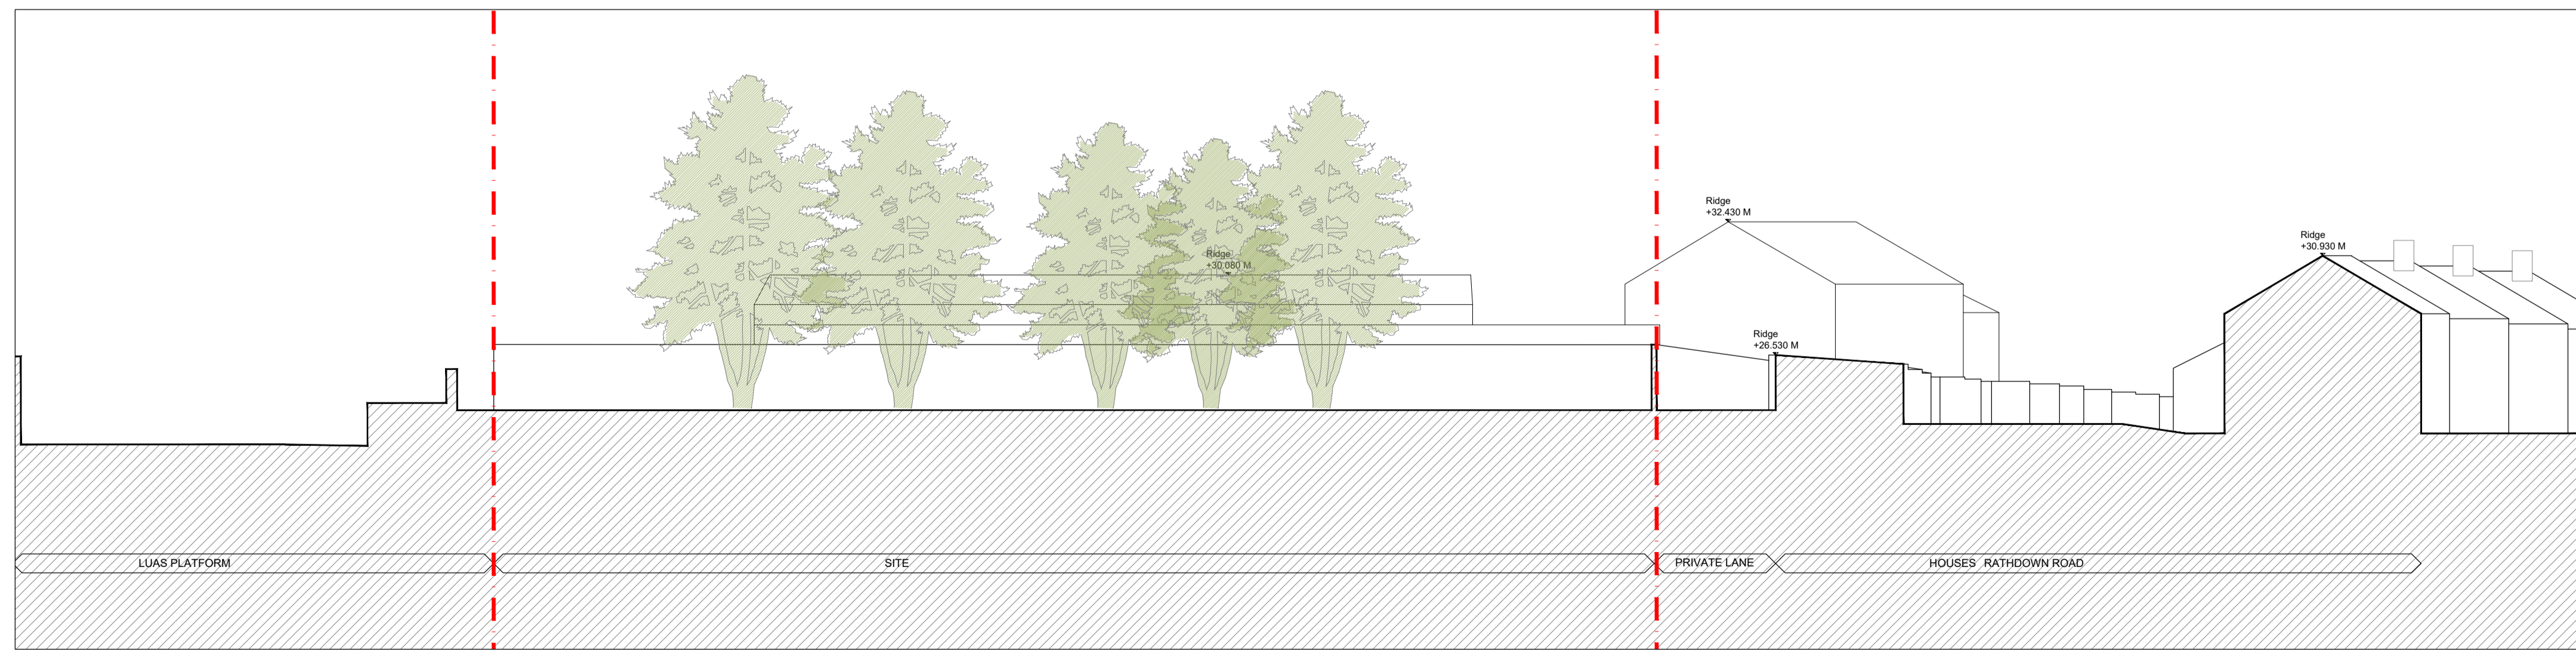

Key Plan - not to scale

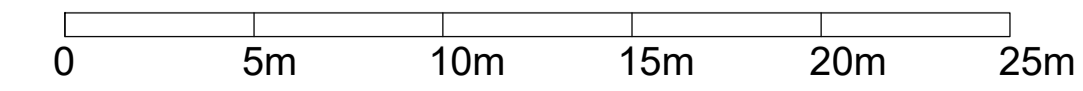

- GENERAL NOTES
1. COPYRIGHT RESERVED
 2. DO NOT SCALE DRAWING. USE FIGURED DIMENSIONS ONLY.
 3. ALL DISCREPANCIES TO BE REPORTED TO ARCHITECT.
 4. THE CONTRACTOR IS RESPONSIBLE FOR CHECKING ALL LEVELS AND DIMENSIONS.
 5. ALL STRUCTURE TO BE TO STRUCTURAL ENGINEERS DETAILS.
 6. ALL MECHA/ELEC SERVICES TO SERVICES ENGINEERS DETAILS.
 7. ALL PROPRIETARY ITEMS TO BE INSTALLED IN ACCORDANCE WITH MANUFACTURERS INSTRUCTIONS.
 8. CONTRACTOR IS RESPONSIBLE FOR THE COORDINATION OF STRUCTURE FINISHES AND SERVICES.

REV	DATE	DESCRIPTION	BY



JOHN FLEMING ARCHITECTS
 103 LEESON STREET UPPER, DUBLIN 4.
 T: (01) 6689888 E: info@jfa.ie W: www.jfa.ie

CLIENT
 NTM ROI Seed Capital LP

PROJECT
 STUDENT RESIDENCE

AT RATHDOWN ROAD, DUBLIN 7

DRAWING
 EXISTING ELEVATIONS CC & DD

SCALE
 1:200@A1
 JOB NO.
 1812

DATE
 SEPTEMBER 2018
 DRAWING NUMBER
 P-E-202

DRAWING STATUS
 PLANNING

DRAWING LOCATION
 w:\18_john\181203_planning\1_planning_application\12.rvt