



- GENERAL NOTES
1. COPYRIGHT RESERVED
 2. DO NOT SCALE DRAWING. USE FIGURED DIMENSIONS ONLY.
 3. ALL DISCREPANCIES TO BE REPORTED TO ARCHITECT.
 4. THE CONTRACTOR IS RESPONSIBLE FOR CHECKING ALL LEVELS AND DIMENSIONS.
 5. ALL STRUCTURE TO BE TO STRUCTURAL ENGINEERS DETAILS.
 6. ALL MECH/ELEC SERVICES TO SERVICES ENGINEERS DETAILS.
 7. ALL PROPRIETARY ITEMS TO BE INSTALLED IN ACCORDANCE WITH MANUFACTURERS INSTRUCTIONS.
 8. CONTRACTOR IS RESPONSIBLE FOR THE COORDINATION OF STRUCTURE, FINISHES AND SERVICES.

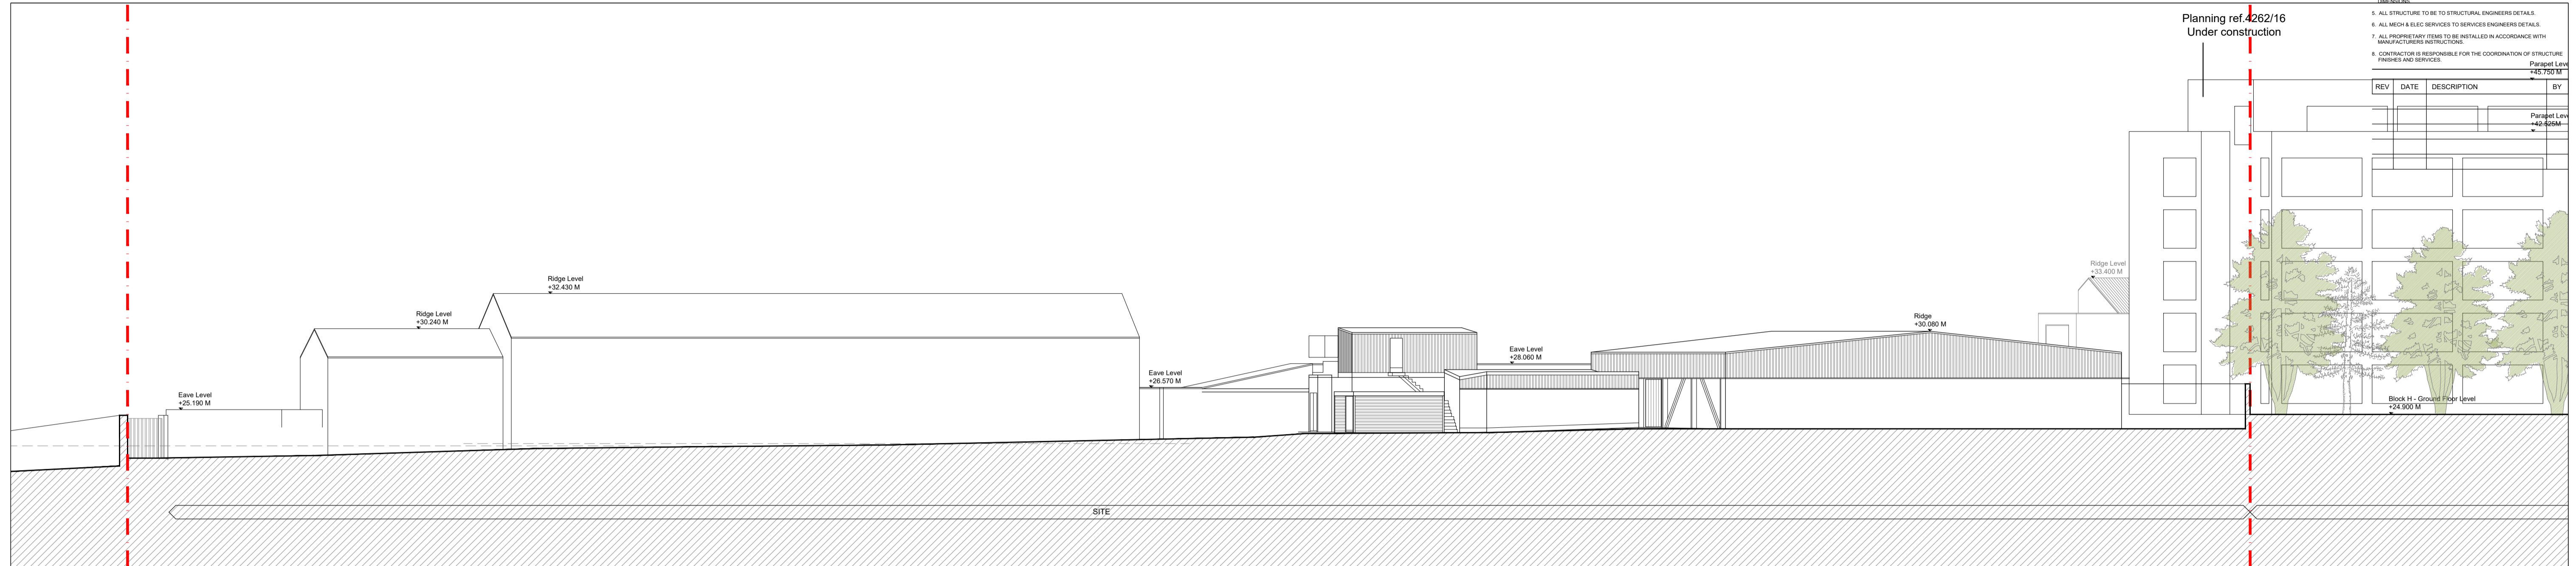

ELEVATION AA (East) - 1:200@A1

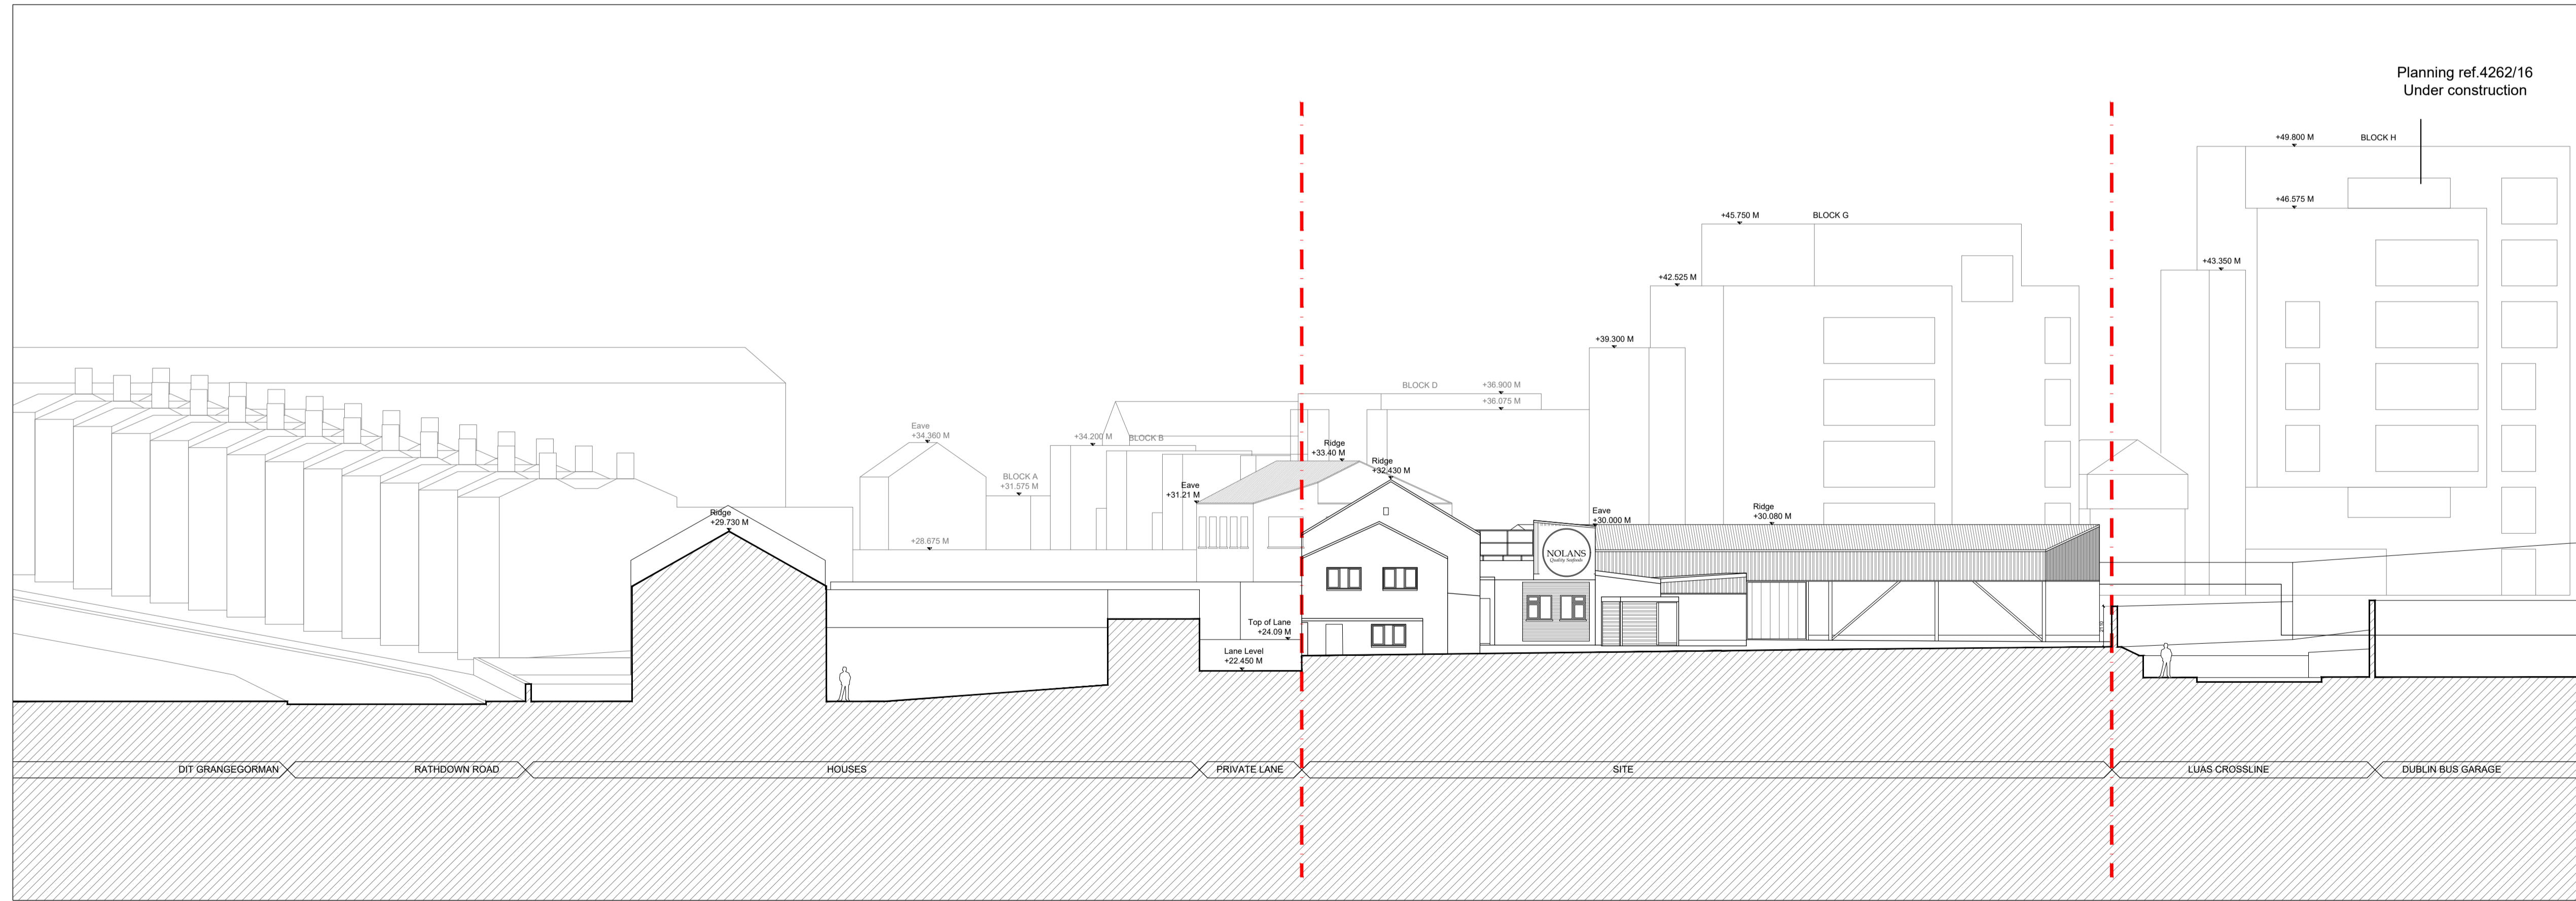

ELEVATION BB (South) - 1:200@A1



Key Plan - not to scale

JOHN FLEMING ARCHITECTS
 103 LEESON STREET UPPER, DUBLIN 4.
 T: (01) 6689888 E: info@jfa.ie W: www.jfa.ie

CLIENT
 NTM ROI Seed Capital LP

PROJECT
 STUDENT RESIDENCE
 AT RATHDOWN ROAD, DUBLIN 7

DRAWING
 EXISTING ELEVATIONS AA & BB

SCALE: 1:200@A1
 JOB NO.: 1812
 DRAWN BY: ACIC
 DATE: SEPTEMBER 2018
 DRAWING NUMBER: P-E-201
 REVISION:

DRAWING LOCATION
 w:\18-jfa\181203-planning\1-planning-application\12.rvt

DRAWING STATUS
 PLANNING

